



Measured Site Survey and Existing Drawings

Proposal prepared by:
Plan Craft Daily Ltd

<https://plancraftdaily.co.uk/>

contact@plancraftdaily.co.uk

07472360422

Plan Craft Daily Ltd

Registered Company Number:
16240187

VAT Registration Number:
509715088

Silverstream House 45 Fitzroy Street,
Fitzrovia, London, W1T 6EB

Proposal prepared for:

Proposal prepared on:

Valid till:

Hi,

This letter is in regard to your project “****”. After researching your property, we have created a quotation for the preparation of Existing drawings.

The final existing drawings will be delivered within **5 - 7 working days** after the day of the survey.

Please note that if the project complexity increases, we may require **additional time** to ensure accuracy and maintain the quality of our work. We’ll keep you informed in such cases.

SURVEY AT “****”:	£380.00
Measured Survey	£380.00
Existing Drawings	£370.00
1x GroundFloor Plan	
1x First Floor Plan	
1x Roof Plan	
4x Elevations	
1x Section	
Site/Location Plan	£100.00
Extras:	£00.00
Subtotal:	£850.00
Discount :	£00.00

Total (Incl. 20% VAT): £1,020.00

DRAWING NOTES:
All dimensions to be verified on site. Do not scale from this drawing.
Existing drawings are based on site measurements and available information. Any discrepancies should be reported immediately.
Not to be used for construction purposes.
All dimensions in millimeters unless otherwise stated.

PROJECT NOTES:

TITLE:
EXISTING
GROUND FLOOR PLAN

PROJECT ADDRESS:

DRAWING: 003

DATE: 19.02.2026

PAPER SIZE: A3

SCALE: 1:100

REVISION: 000


DRAWN BY: SA

CHECKED BY: AA

REVISION BY: N/A



REVISION NOTES:
N/A

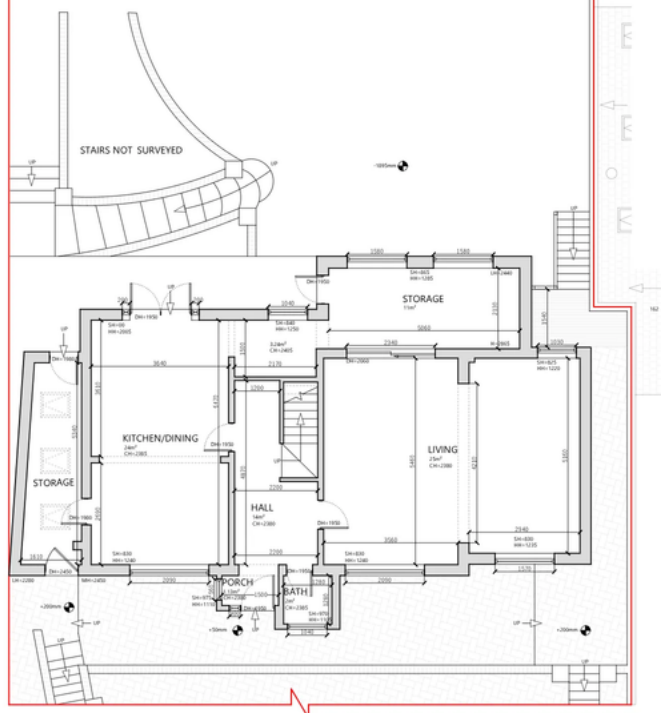

C EXISTING GROUND FLOOR PLAN

DRAWING NOTES:
All dimensions to be verified on site. Do not scale from this drawing.
Existing drawings are based on site measurements and available information. Any discrepancies should be reported immediately.
Not to be used for construction purposes.
All dimensions in millimeters unless otherwise stated.

PROJECT NOTES:

TITLE:
EXISTING
FIRST FLOOR PLAN

PROJECT ADDRESS:

DRAWING: 004

DATE: 19.02.2026

PAPER SIZE: A3

SCALE: 1:100

REVISION: 000


DRAWN BY: SA

CHECKED BY: AA

REVISION BY: N/A



REVISION NOTES:
N/A

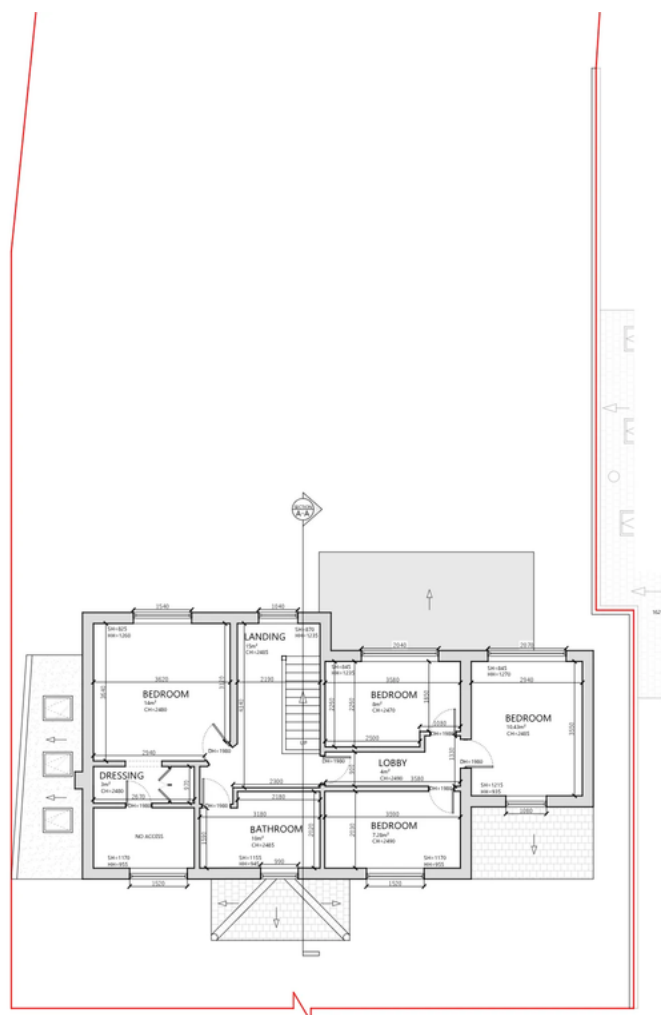

D EXISTING FIRST FLOOR PLAN

DRAWING NOTES:
All dimensions to be verified on site. Do not scale from this drawing.
Existing drawings are based on site measurements and available information. Any discrepancies should be reported immediately.
Not to be used for construction purposes.
All dimensions in millimeters unless otherwise stated

PROJECT NOTES:

TITLE:
**EXISTING
ROOF PLAN**

**PROJECT
ADDRESS:**

DRAWING: 005

DATE: 19.02.2026

PAPER SIZE: A3

SCALE: 1:100

REVISION: 000


DRAWN BY: SA

CHECKED BY: AA

REVISION BY: N/A



REVISION NOTES:
N/A

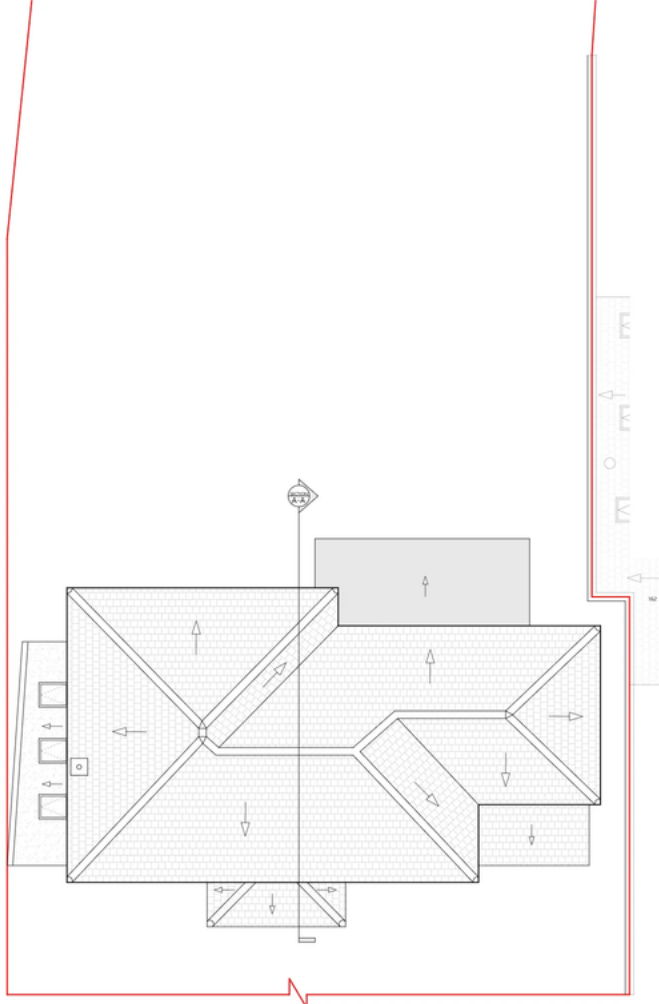

E EXISTING ROOF PLAN

DRAWING NOTES:
All dimensions to be verified on site. Do not scale from this drawing.
Existing drawings are based on site measurements and available information. Any discrepancies should be reported immediately.
Not to be used for construction purposes.
All dimensions in millimeters unless otherwise stated

PROJECT NOTES:

TITLE:
**EXISTING
LOCATION PLAN**

**PROJECT
ADDRESS:**

DRAWING: 001

DATE: 19.02.2026

PAPER SIZE: A3

SCALE: 1:1250

REVISION: 000

DRAWN BY: SA

CHECKED BY: AA

REVISION BY: N/A



REVISION NOTES:
N/A



A EXISTING LOCATION PLAN



B EXISTING SITE PLAN

DRAWING NOTES:
All dimensions to be verified on site. Do not scale from this drawing.
Existing drawings are based on site measurements and available information. Any discrepancies should be reported immediately.
Not to be used for construction purposes.
All dimensions in millimeters unless otherwise stated

PROJECT NOTES:

TITLE:
EXISTING SITE PLAN

PROJECT ADDRESS:	
DRAWING:	002
DATE:	19.02.2026
PAPER SIZE:	A3
SCALE:	1:500
REVISION:	000
DRAWN BY:	SA
CHECKED BY:	AA
REVISION BY:	N/A



REVISION NOTES:
N/A



F EXISTING FRONT ELEVATION

DRAWING NOTES:
All dimensions to be verified on site. Do not scale from this drawing.
Existing drawings are based on site measurements and available information. Any discrepancies should be reported immediately.
Not to be used for construction purposes.
All dimensions in millimeters unless otherwise stated

PROJECT NOTES:

TITLE:
EXISTING ELEVATIONS & SECTION

PROJECT ADDRESS:	
DRAWING:	006
DATE:	19.02.2026
PAPER SIZE:	A3
SCALE:	1:100
REVISION:	000
DRAWN BY:	SA
CHECKED BY:	AA
REVISION BY:	N/A

NORTH:



REVISION NOTES:
N/A



G EXISTING REAR ELEVATION



H EXISTING SECTION AA'

DRAWING NOTES:
All dimensions to be verified on site. Do not scale from this drawing.
Existing drawings are based on site measurements and available information. Any discrepancies should be reported immediately.
Not to be used for construction purposes.
All dimensions in millimeters unless otherwise stated

PROJECT NOTES:

TITLE:
EXISTING
SIDE ELEVATIONS

PROJECT ADDRESS:

DRAWING: 007

DATE: 19.02.2026

PAPER SIZE: A3

SCALE: 1:100

REVISION: 000

DRAWN BY: SA


CHECKED BY: AA

REVISION BY: N/A


NORTH:

SCALE:
1:100

REVISION NOTES:
N/A

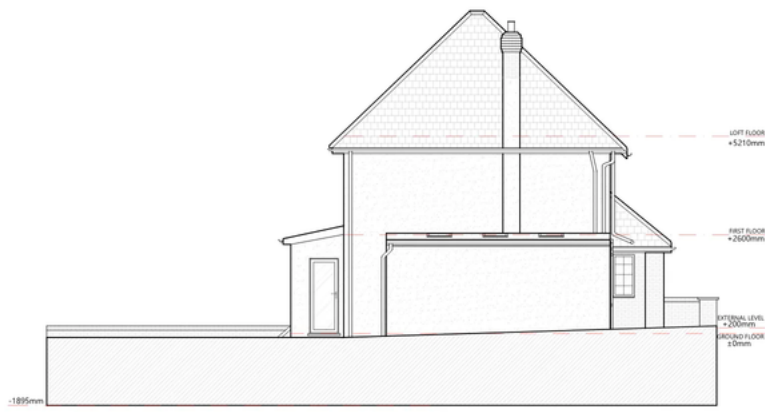

I EXISTING SOUTH EAST ELEVATION

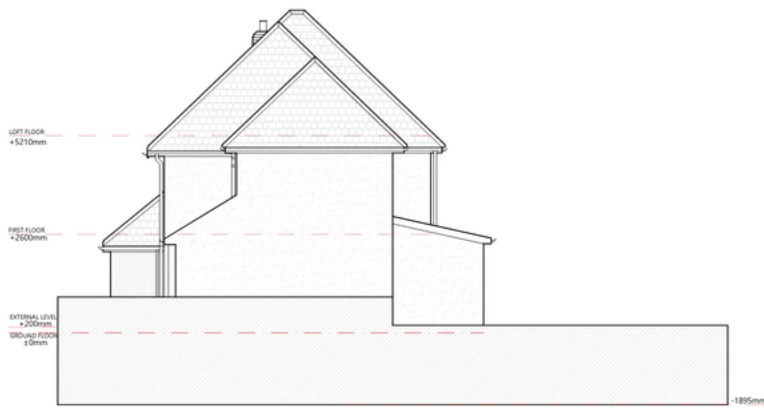

J EXISTING NORTH WEST ELEVATION



Front Street View




Rear Side View

Bed Room View



Lounge View

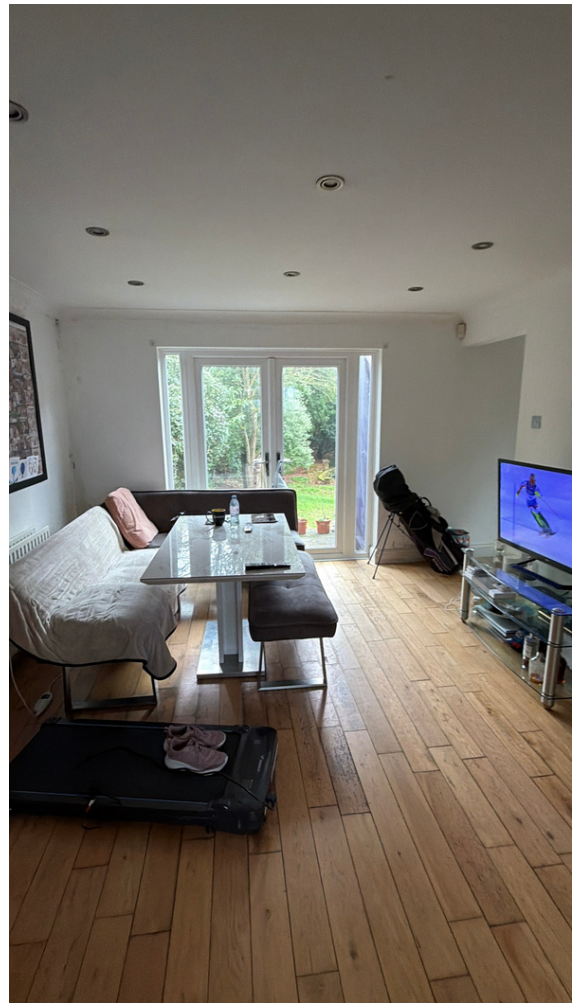

Study/Living Area