



Measured Site Survey and Existing Drawings

Proposal prepared by:
Plan Craft Daily Ltd

<https://plancraftdaily.co.uk/>

contact@plancraftdaily.co.uk

07472360422

Plan Craft Daily Ltd

Registered Company Number:
16240187

VAT Registration Number:
509715088

Silverstream House 45 Fitzroy Street,
Fitzrovia, London, W1T 6EB

Proposal prepared for:

Proposal prepared on:

Valid till:

Hi,

This letter is in regard to your project “****”. After researching your property, we have created a quotation for the preparation of Existing drawings.

The final existing drawings will be delivered within **5 - 7 working days** after the day of the survey.

Please note that if the project complexity increases, we may require **additional time** to ensure accuracy and maintain the quality of our work. We’ll keep you informed in such cases.

SURVEY AT “****”:	£300.00
Measured Survey	£300.00
Existing Drawings	£310.00
1x Ground Floor Plan	
1x First Floor Plan	
1x Roof Plan	
1x Front Elevation	
1x Rear Elevation	
1x Side Elevation	
2x Section	
Extras:	£00.00
Subtotal:	£610.00
Discount :	£00.00

Total (Incl. 20% VAT):	£732.00
-------------------------------	----------------

GENERAL NOTES:

This drawing is issued for planning/design development purposes only. This drawing and any scale or dimensions are not to be used for construction purposes. All dimensions to be verified on site prior to any works. All dimensions in millimeters unless otherwise specified. Existing drawings are based on available information. Any discrepancies should be reported immediately. Proposed drawings are based on information provided by parties other than Plan Craft Daily Ltd unless otherwise stated. No liability is accepted for inaccuracies in third party information or instructions.

DRAWING/PROJECT NOTES:

MH= Manhole
IC= Inspection cover
RWDP= Rain water down pipe
SVP= Soil vent pipe

TITLE:

EXISTING FLOOR PLANS

PROJECT ADDRESS:

DRAWING: 001

DATE: 09.03.2026

PAPER SIZE: A3

SCALE: 1:100

REVISION: 000

DRAWN BY: RR

CHECKED BY: AA

REVISION BY: N/A

NORTH:



SCALE:



REVISION NOTES:

N/A

GENERAL NOTES:

This drawing is issued for planning/design development purposes only. This drawing and any scale or dimensions are not to be used for construction purposes. All dimensions to be verified on site prior to any works. All dimensions in millimeters unless otherwise specified. Existing drawings are based on available information. Any discrepancies should be reported immediately. Proposed drawings are based on information provided by parties other than Plan Craft Daily Ltd unless otherwise stated. No liability is accepted for inaccuracies in third party information or instructions.

DRAWING/PROJECT NOTES:

TITLE:

EXISTING SECTIONS AA & BB

PROJECT ADDRESS:

DRAWING: 002

DATE: 09.03.2026

PAPER SIZE: A3

SCALE: 1:100

REVISION: 000

DRAWN BY: RR

CHECKED BY: AA

REVISION BY: N/A

NORTH:

N/A


SCALE:




REVISION NOTES:

N/A


REAR GARDEN

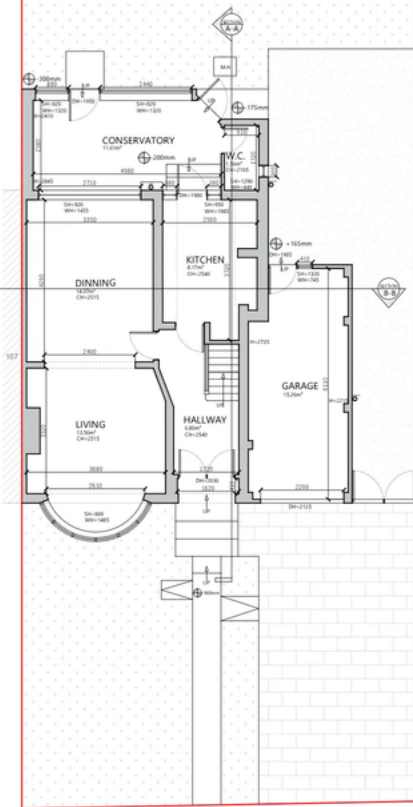

A EXISTING GROUND FLOOR PLAN

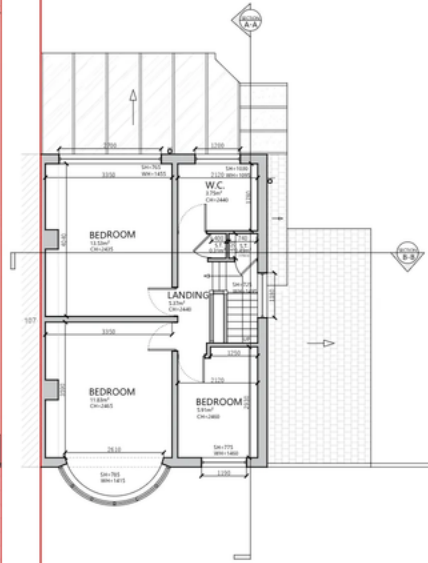


R EXISTING SECOND FLOOR PLAN

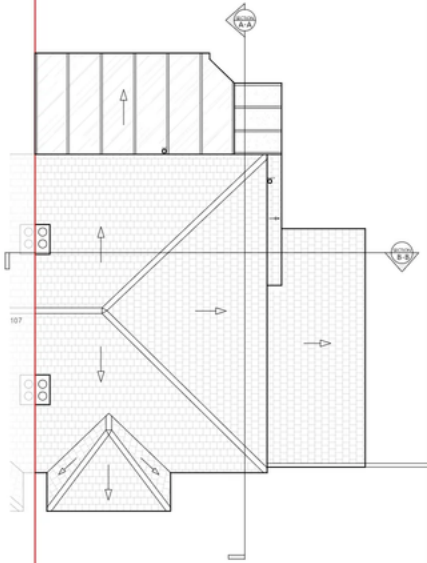

C EXISTING ROOF PLAN



D EXISTING SECTION AA'

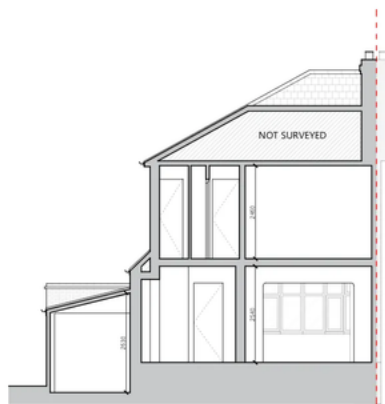

E EXISTING SECTION BB'

GENERAL NOTES:
This drawing is issued for planning/design development purposes only. This drawing and any scale or dimensions are not to be used for construction purposes. All dimensions to be verified on the site to any works. All dimensions in millimeters unless otherwise specified. Existing drawings are based on available information. Any discrepancies should be reported immediately. Proposed drawings are based on information provided by parties other than Plan Craft Daily Ltd unless otherwise stated. No liability is accepted for inaccuracies or third party information or instruction.

DRAWING/PROJECT NOTES:

TITLE:
**EXISTING FRONT ,
REAR & SIDE ELEVATIONS**

PROJECT ADDRESS:

DRAWING: 003

DATE: 09.03.2026

PAPER SIZE: A3

SCALE: 1:100

REVISION: 000

DRAWN BY: RR

CHECKED BY: AA

REVISION BY: N/A

NORTH:
N/A

SCALE:
1:100

REVISION NOTES:
N/A



ADDITIONAL DELIVERABLES: MEDIA

TOTAL MEDIA: 111 IMAGES

1 INTERIOR POINT CLOUD MODEL



Rear Side View

Front Side View



Hall-way



Lounge



Kitchen